


# 工程地质剖面图 2--2'

比例尺：横：1:200 纵：1:100

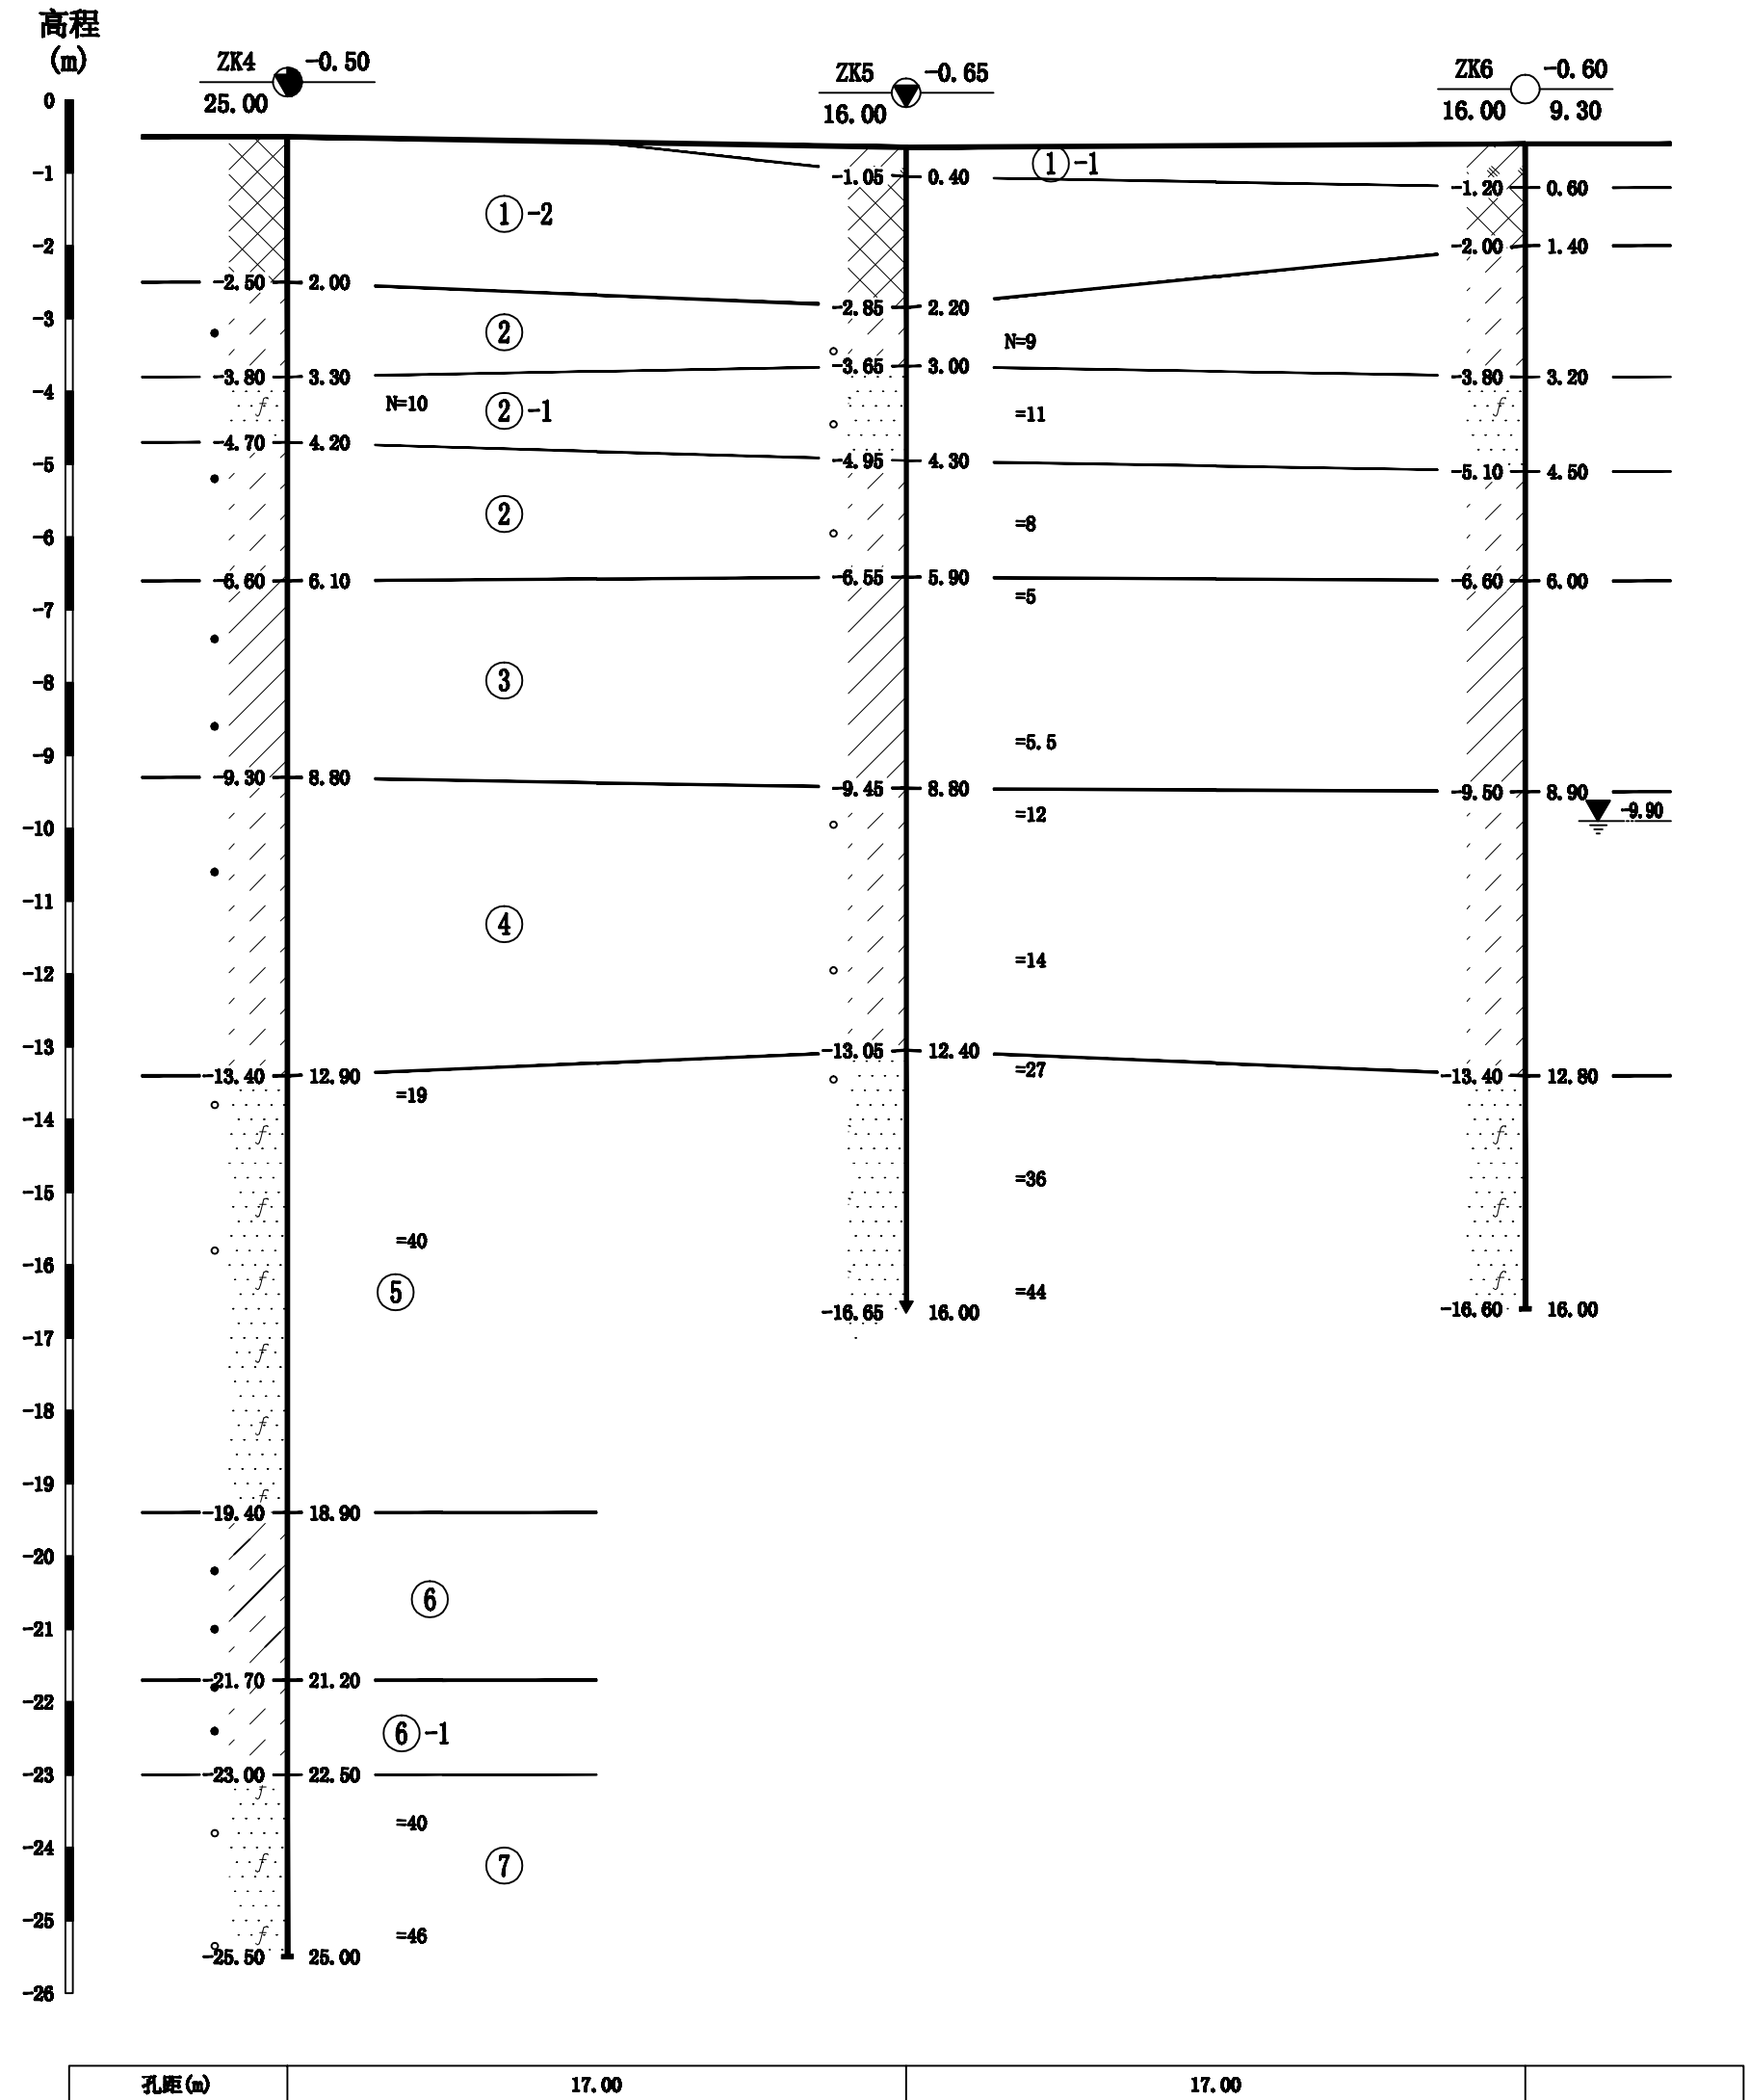

## 图例

